


1
10

ELEVATION@DINING ROOM

SCALE: 1/2"=1'-0"

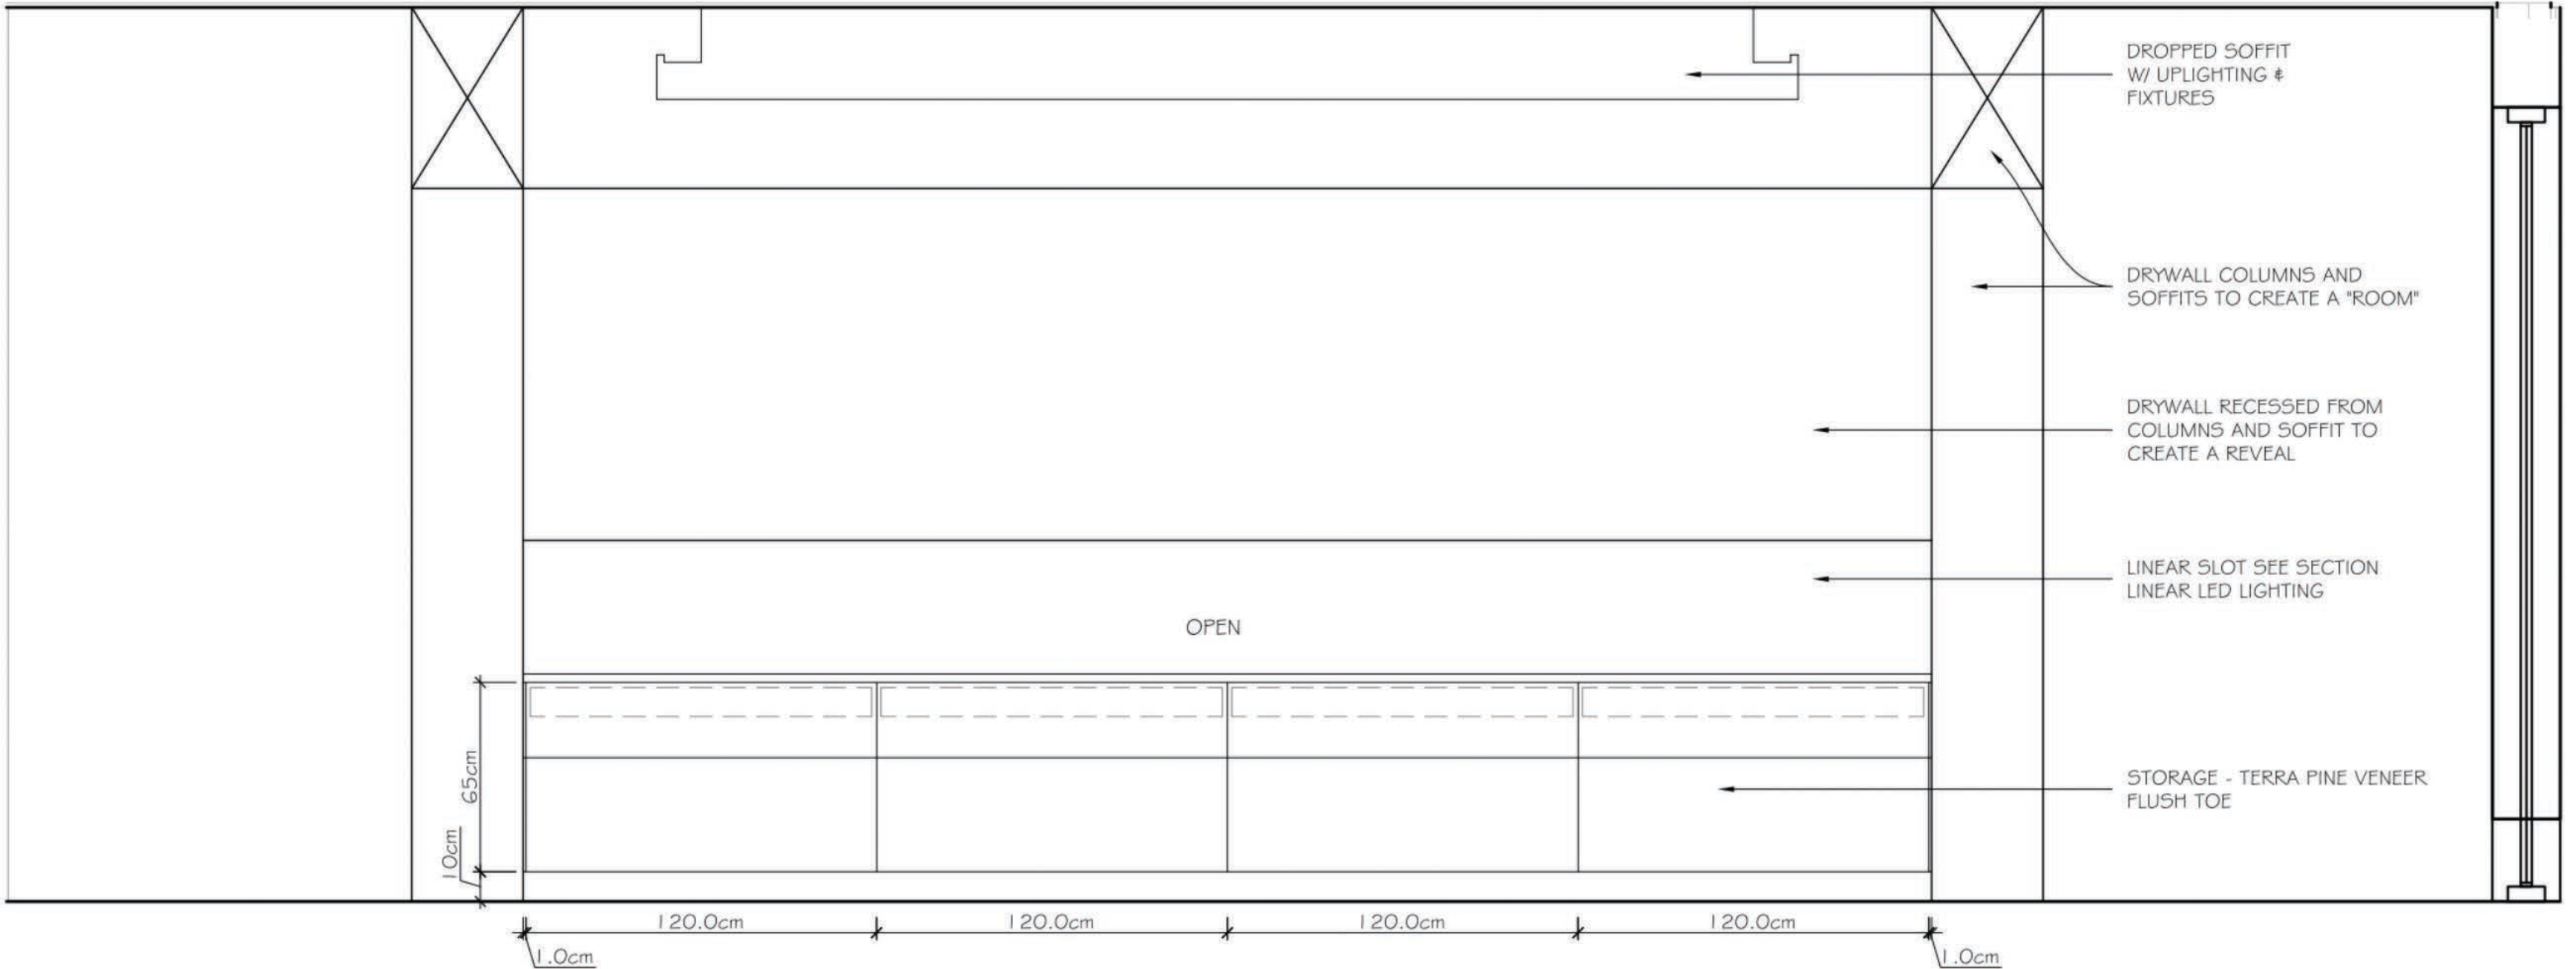

2
10

ELEVATION@DINING ROOM (PINE TERRA)

SCALE: 1/2"=1'-0"