


4
10

ENTRY PLAN

SCALE: 1/2" = 1'-0"

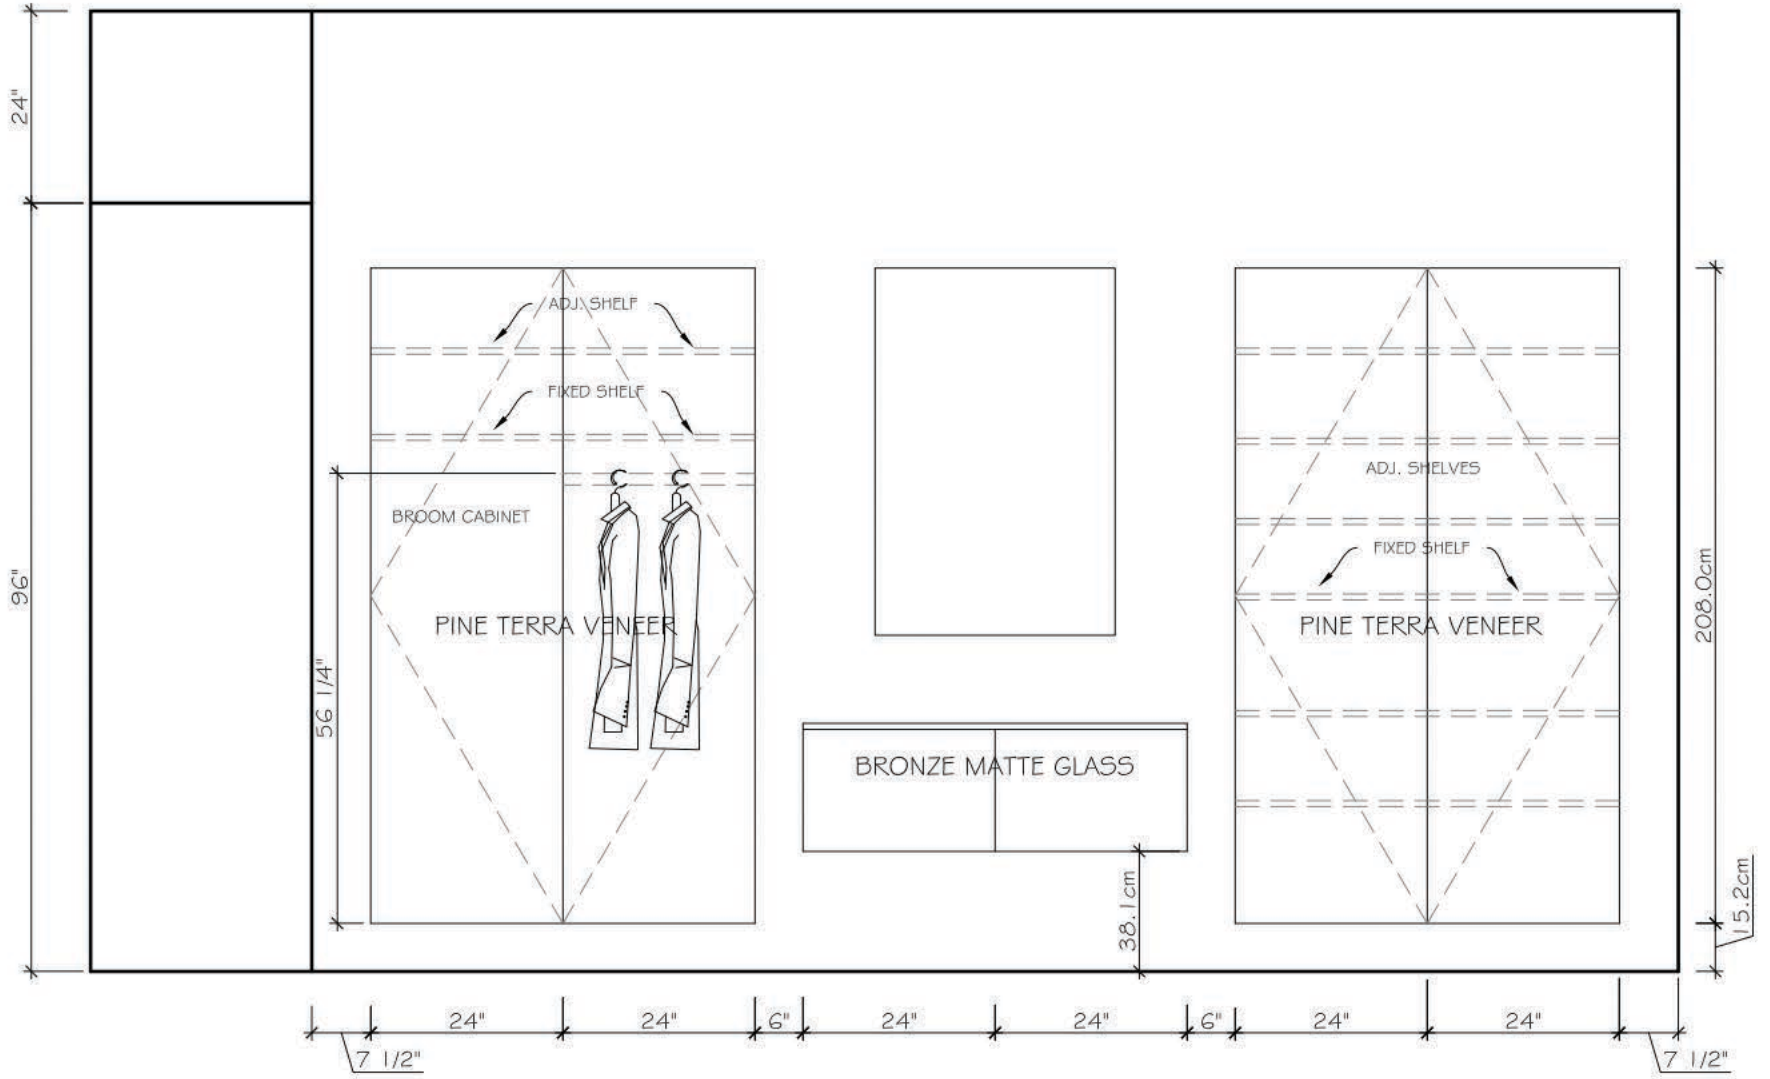

6
10

ENTRANCE 300 SOUTH

SCALE: 1/2" = 1'-0"