




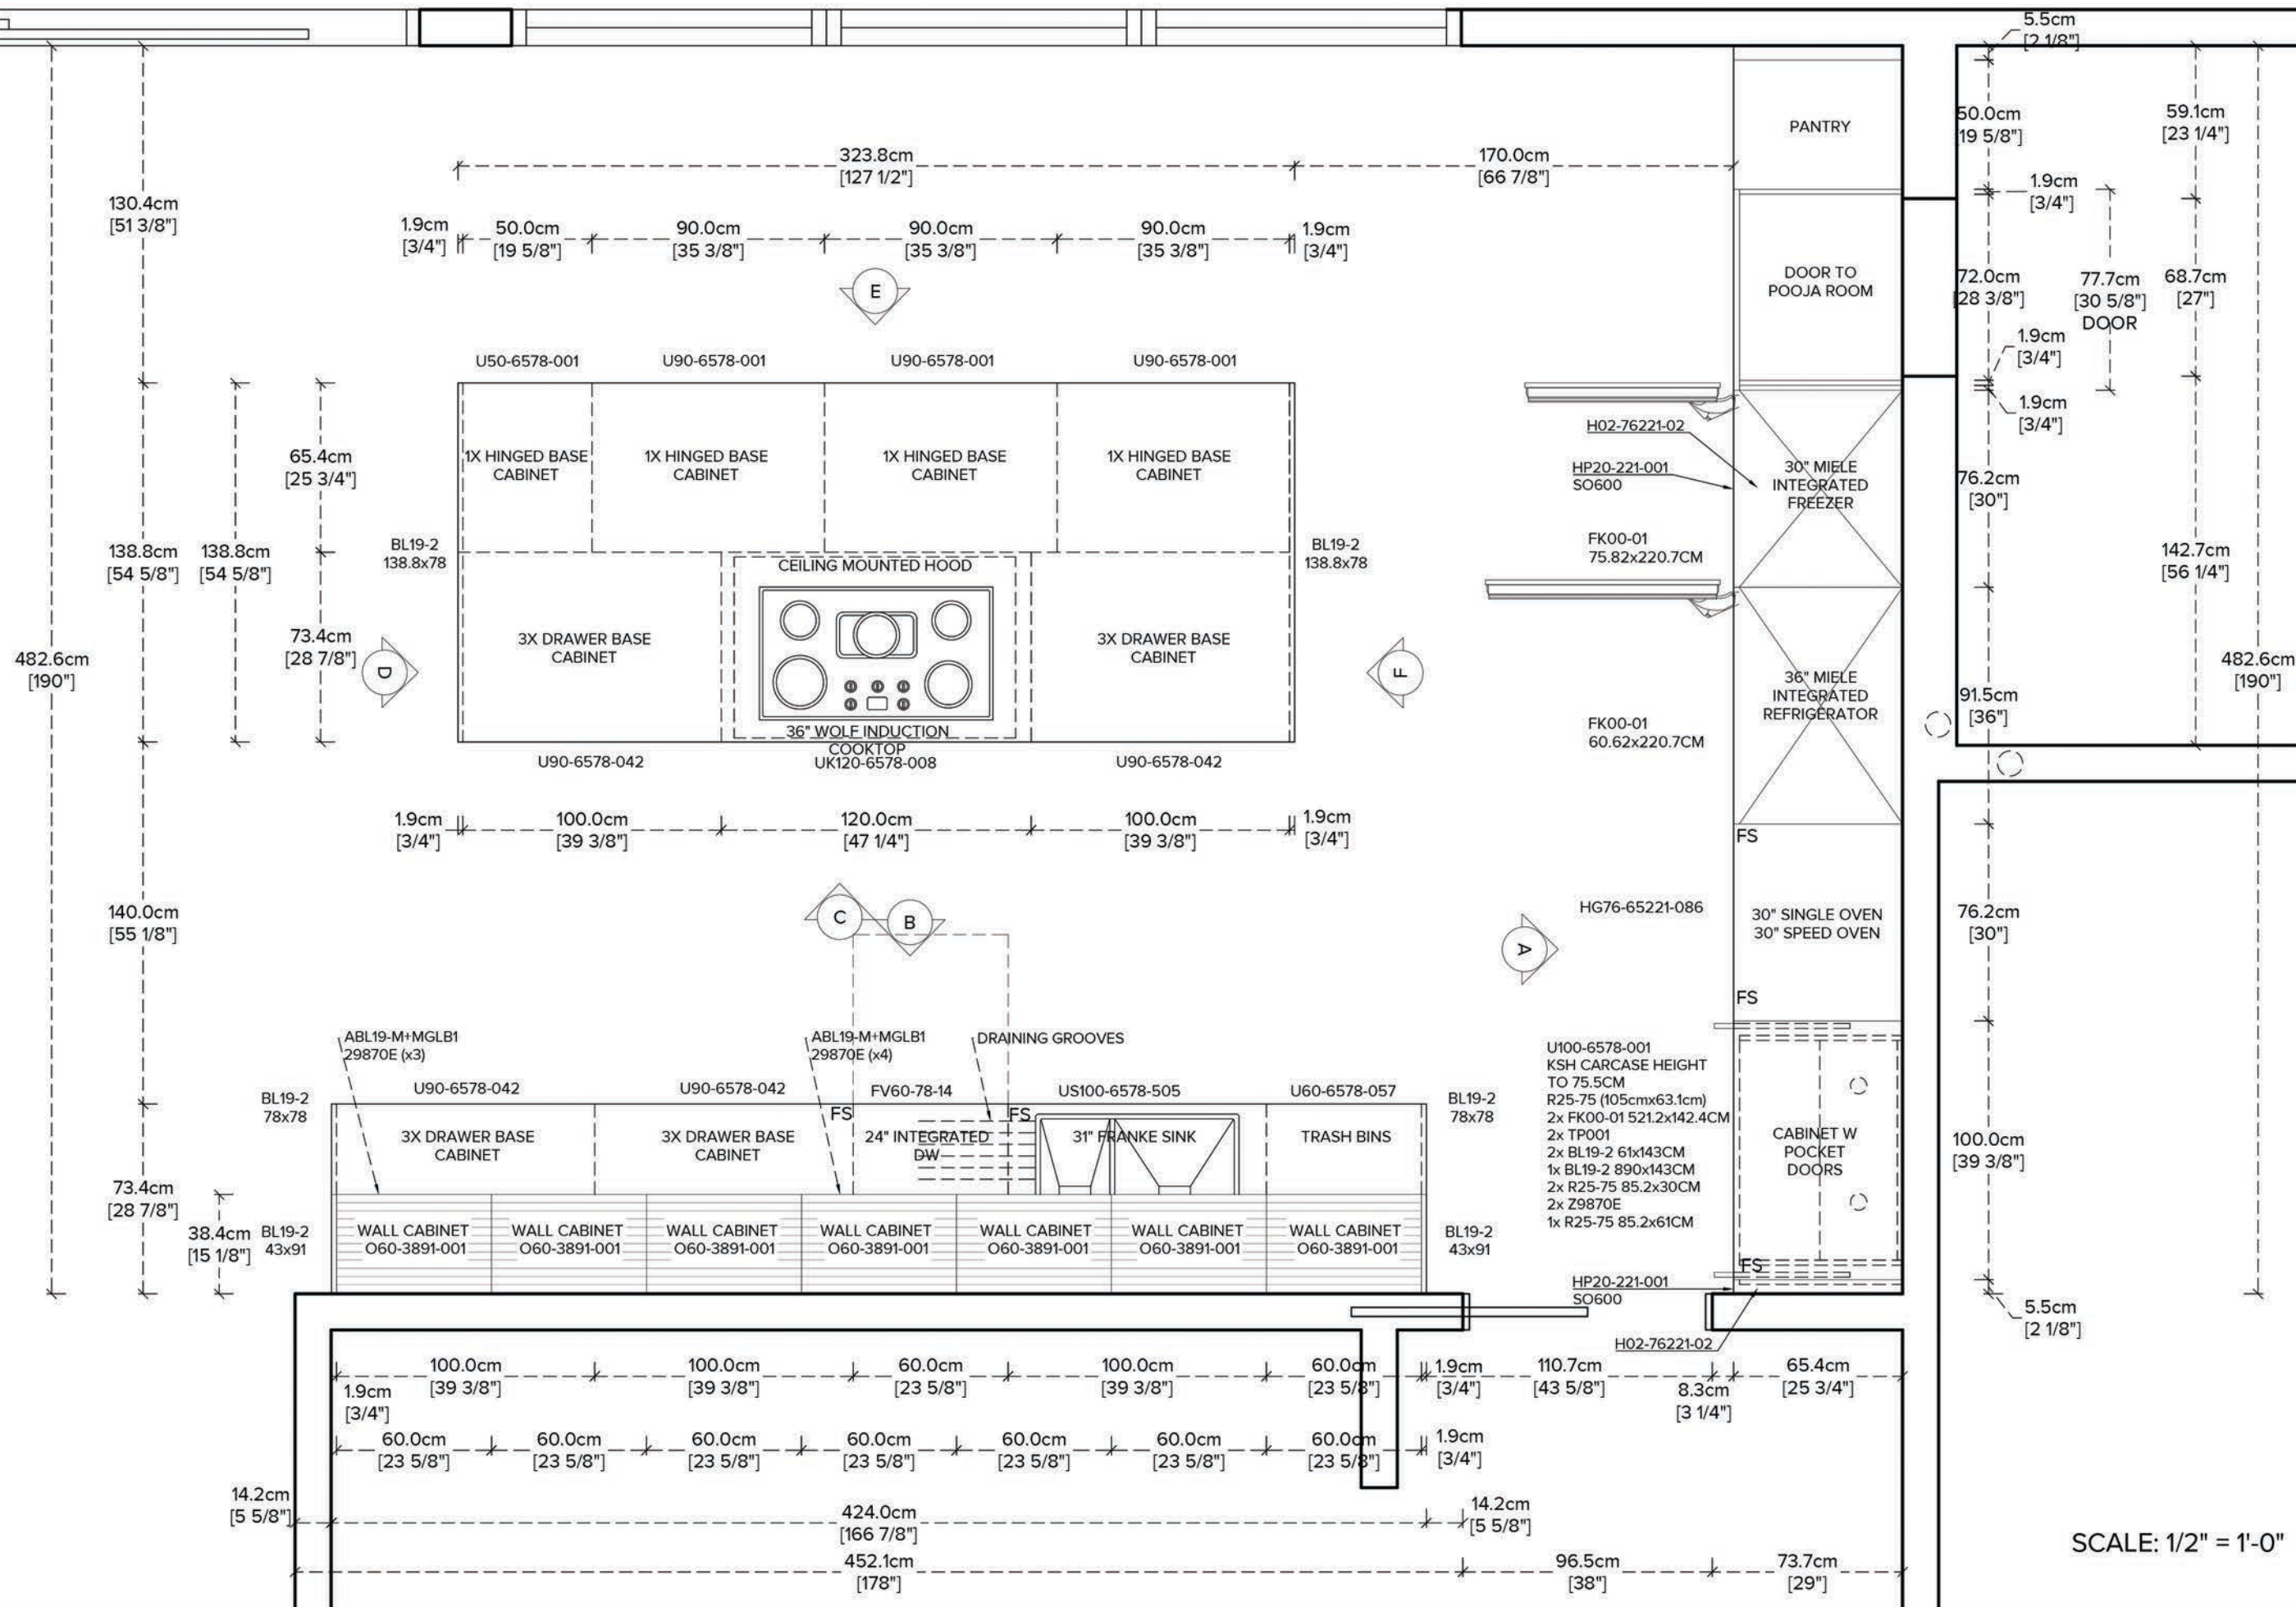


SCALE: 1/2" = 1'-0"


CEILING TO BE DROPPED TO 10' TO HELP
ACCOMMODATE CEILING HOOD

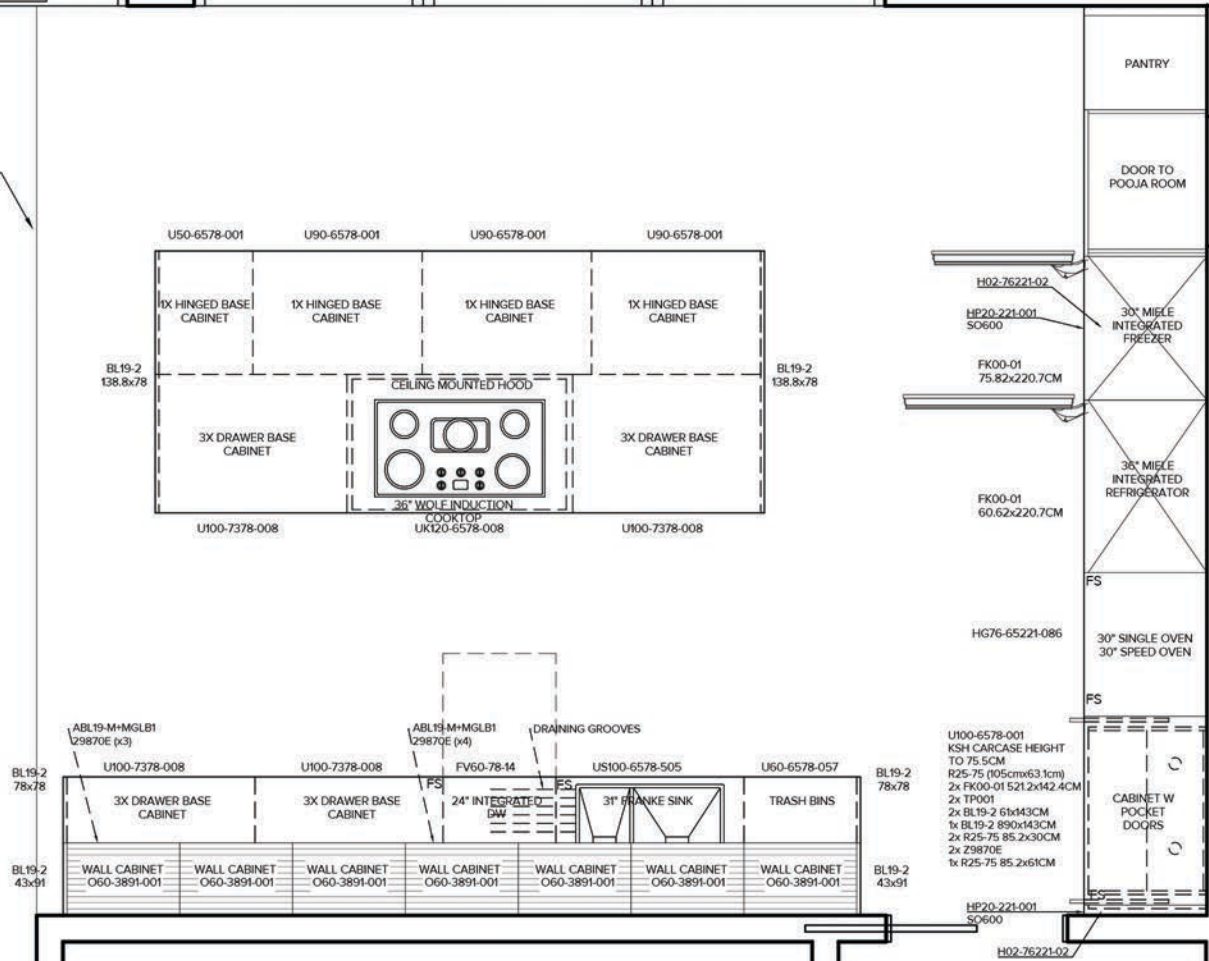

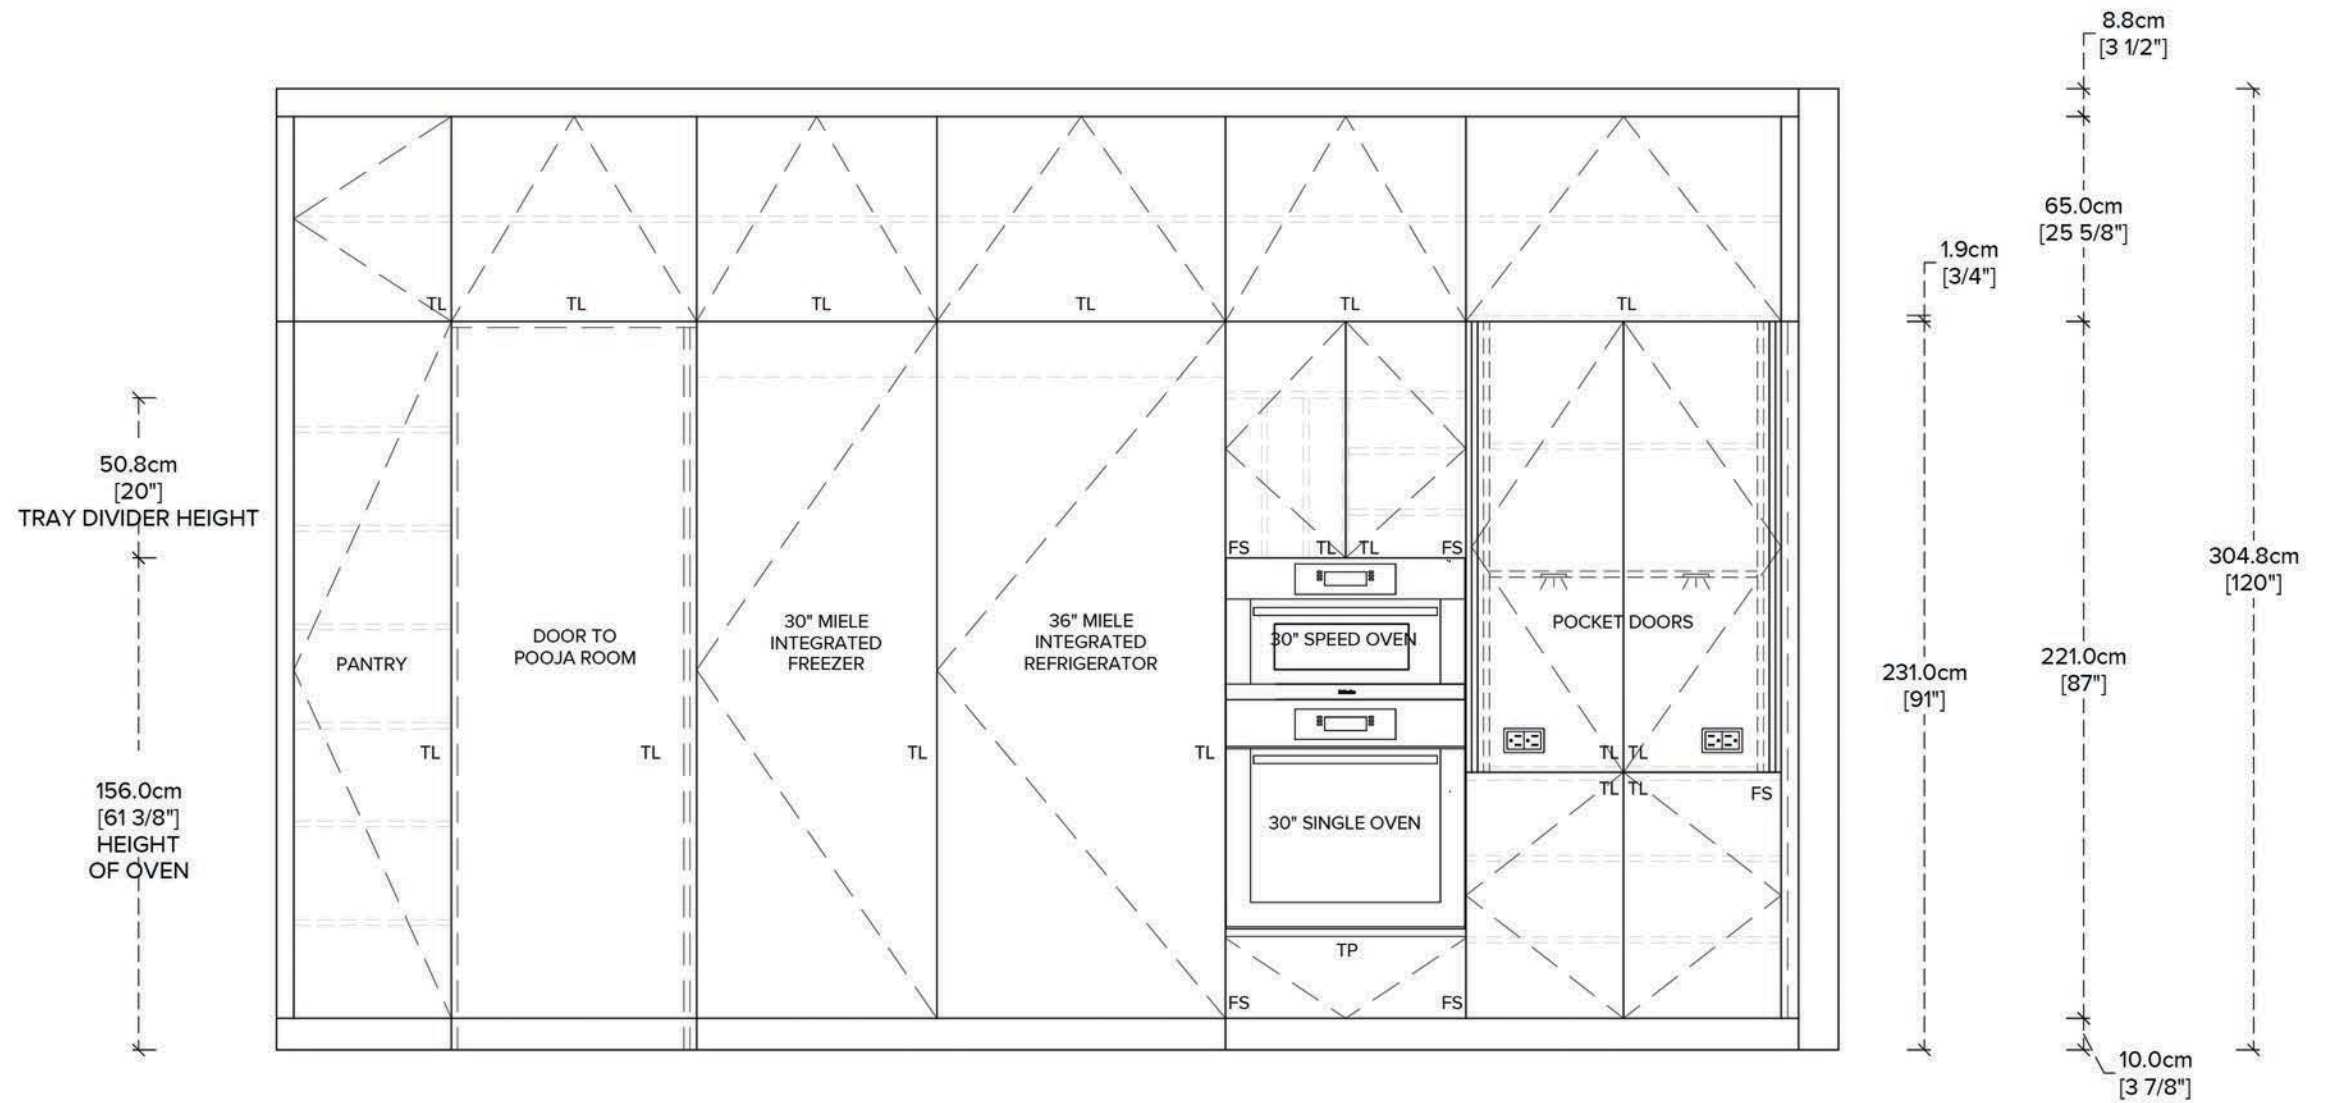


A KITCHEN ELEVATION
SCALE: 1/2" = 1'-0"

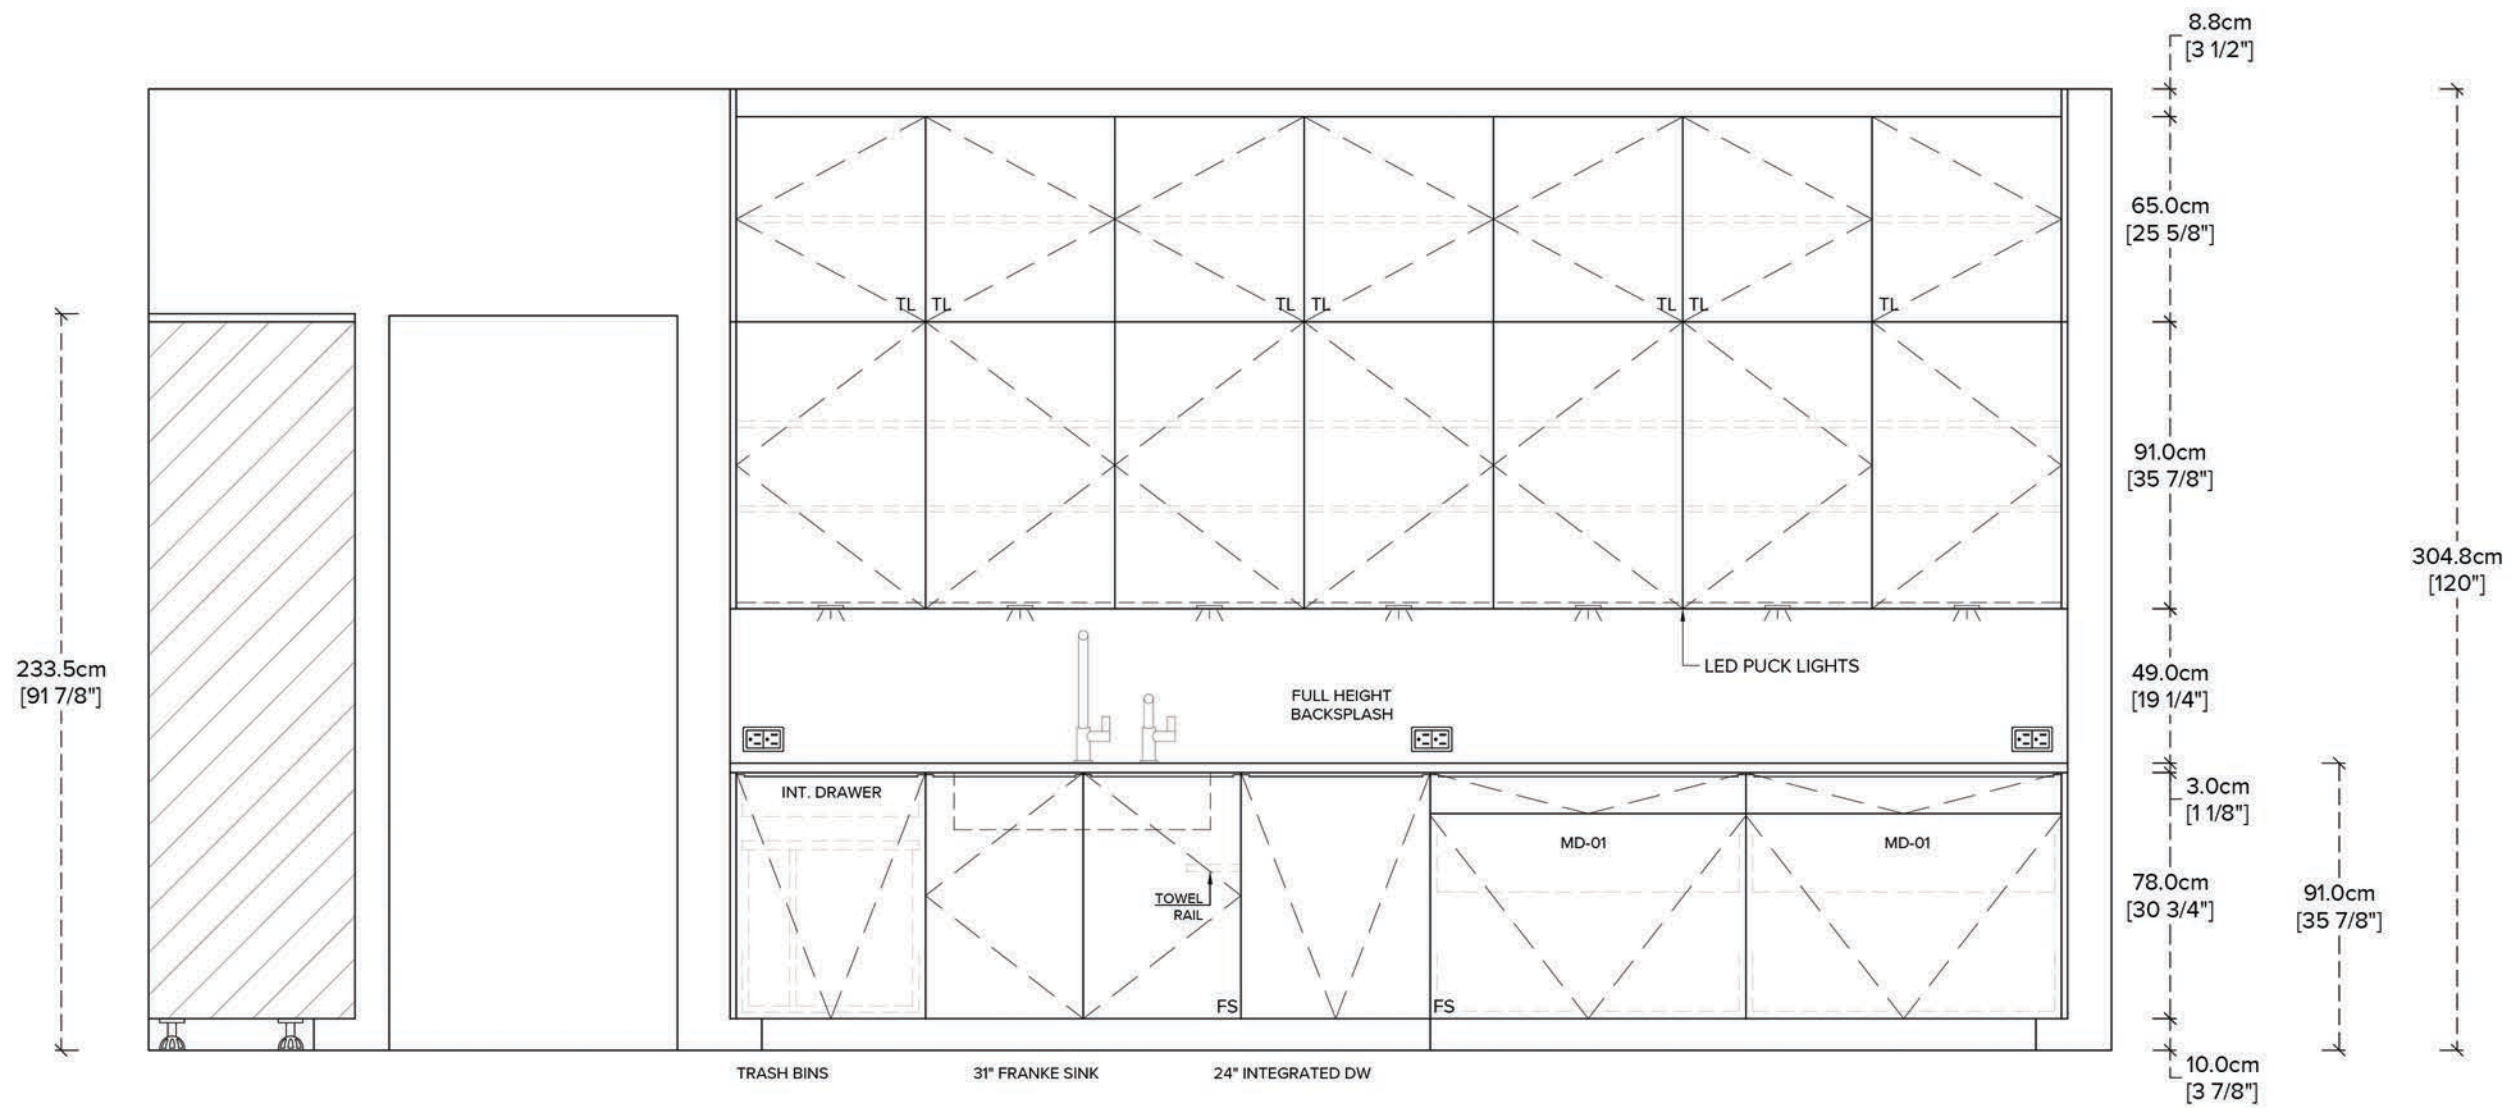


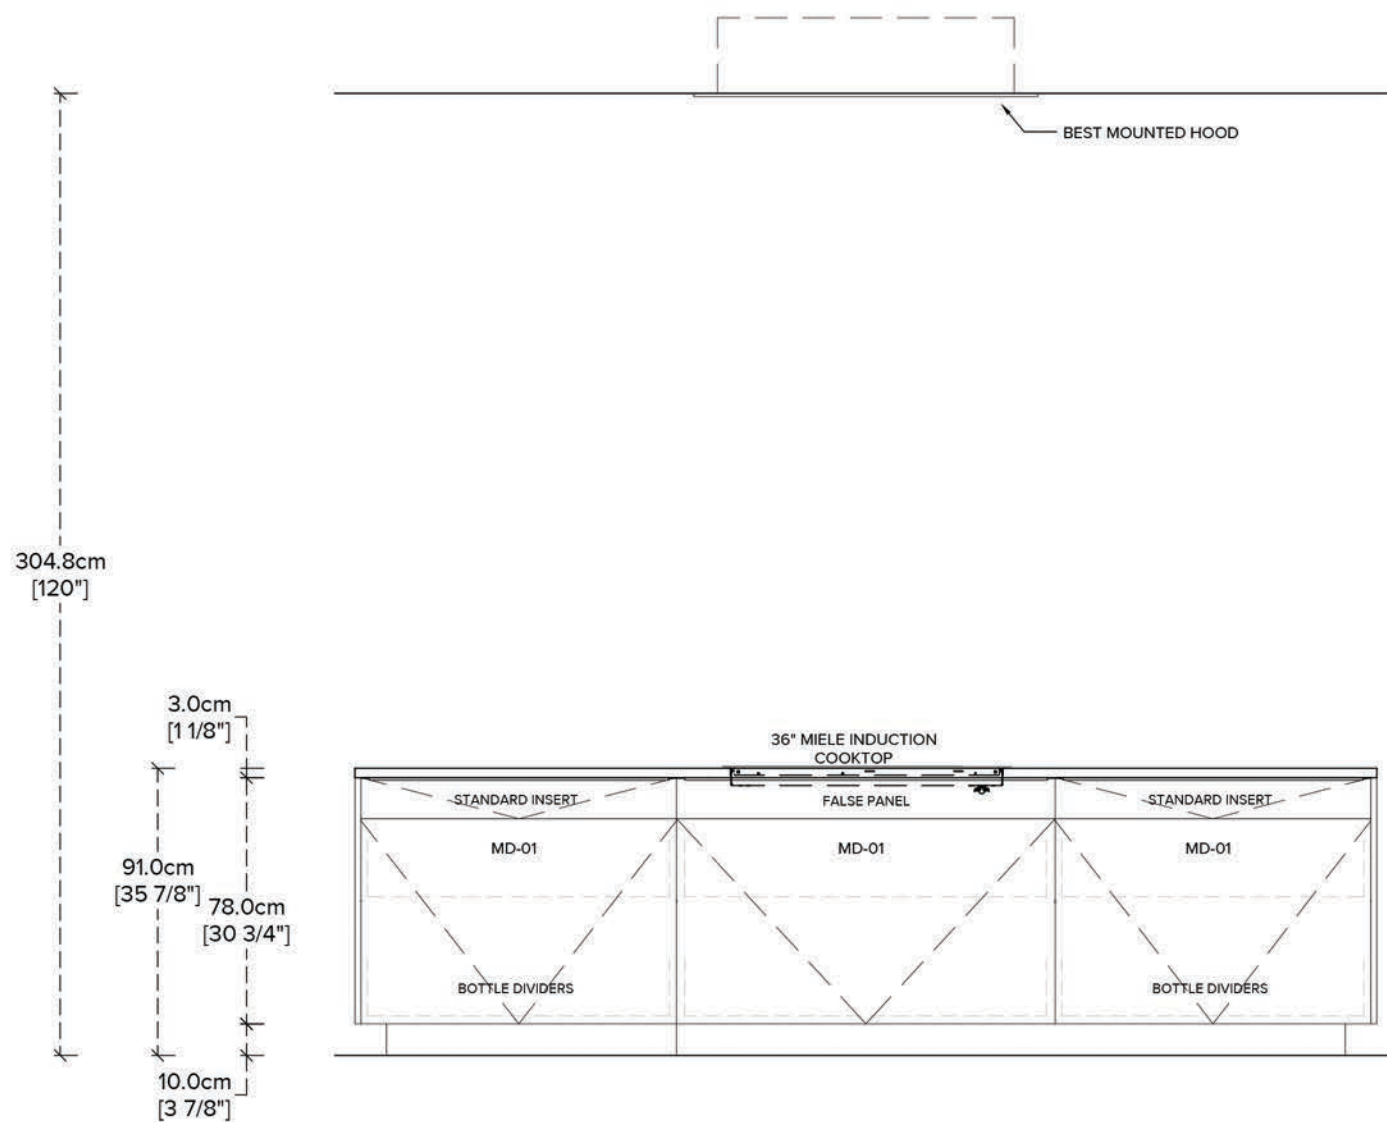


C ISLAND ELEVATION
SCALE: 1/2" = 1'-0"

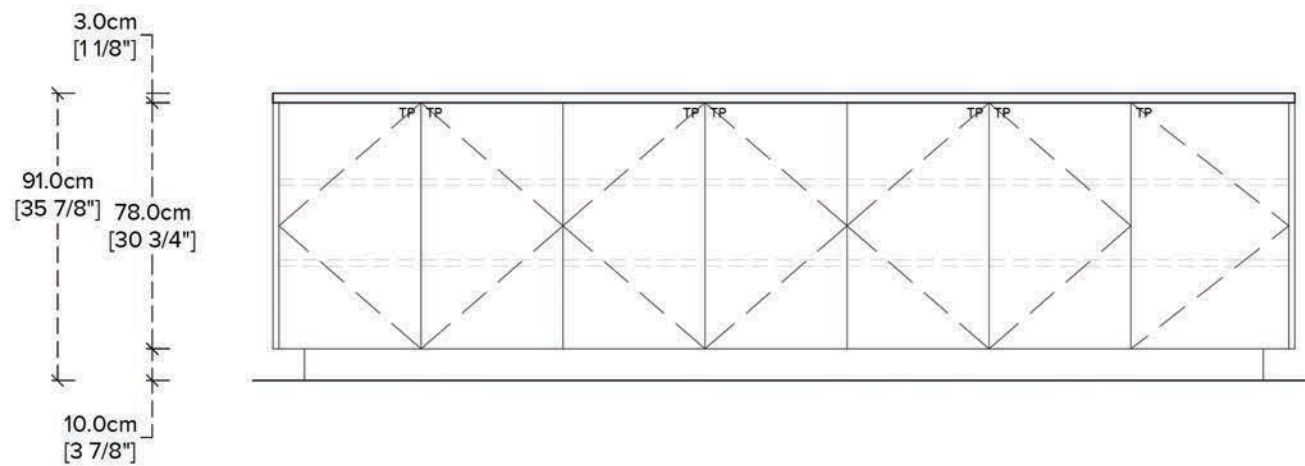

E ISLAND ELEVATION
SCALE: 1/2" = 1'-0"

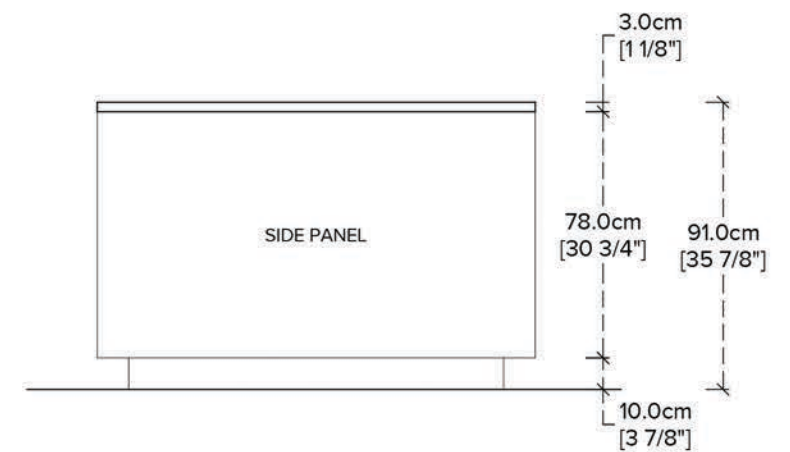

D ISLAND ELEVATION
SCALE: 1/2" = 1'-0"

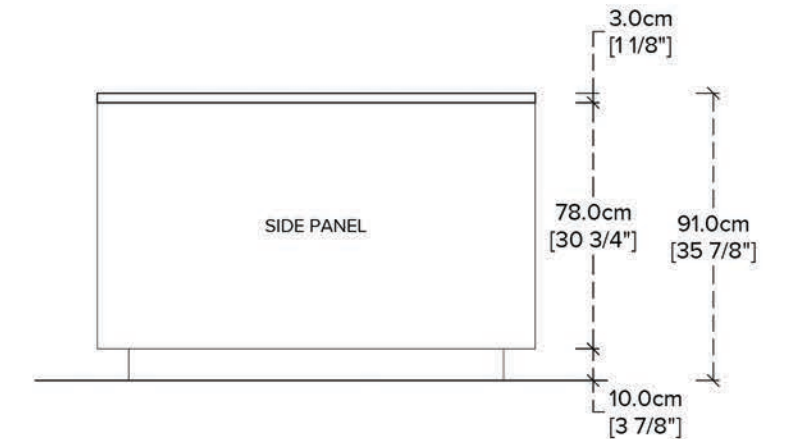

F ISLAND ELEVATION
SCALE: 1/2" = 1'-0"